


CONVERSION AND EXTENSION OF EXISTING BUILDING TO FORM 10 SELF-CONTAINED FLATS OVER GROUND FLOOR COMMERCIAL SPACE

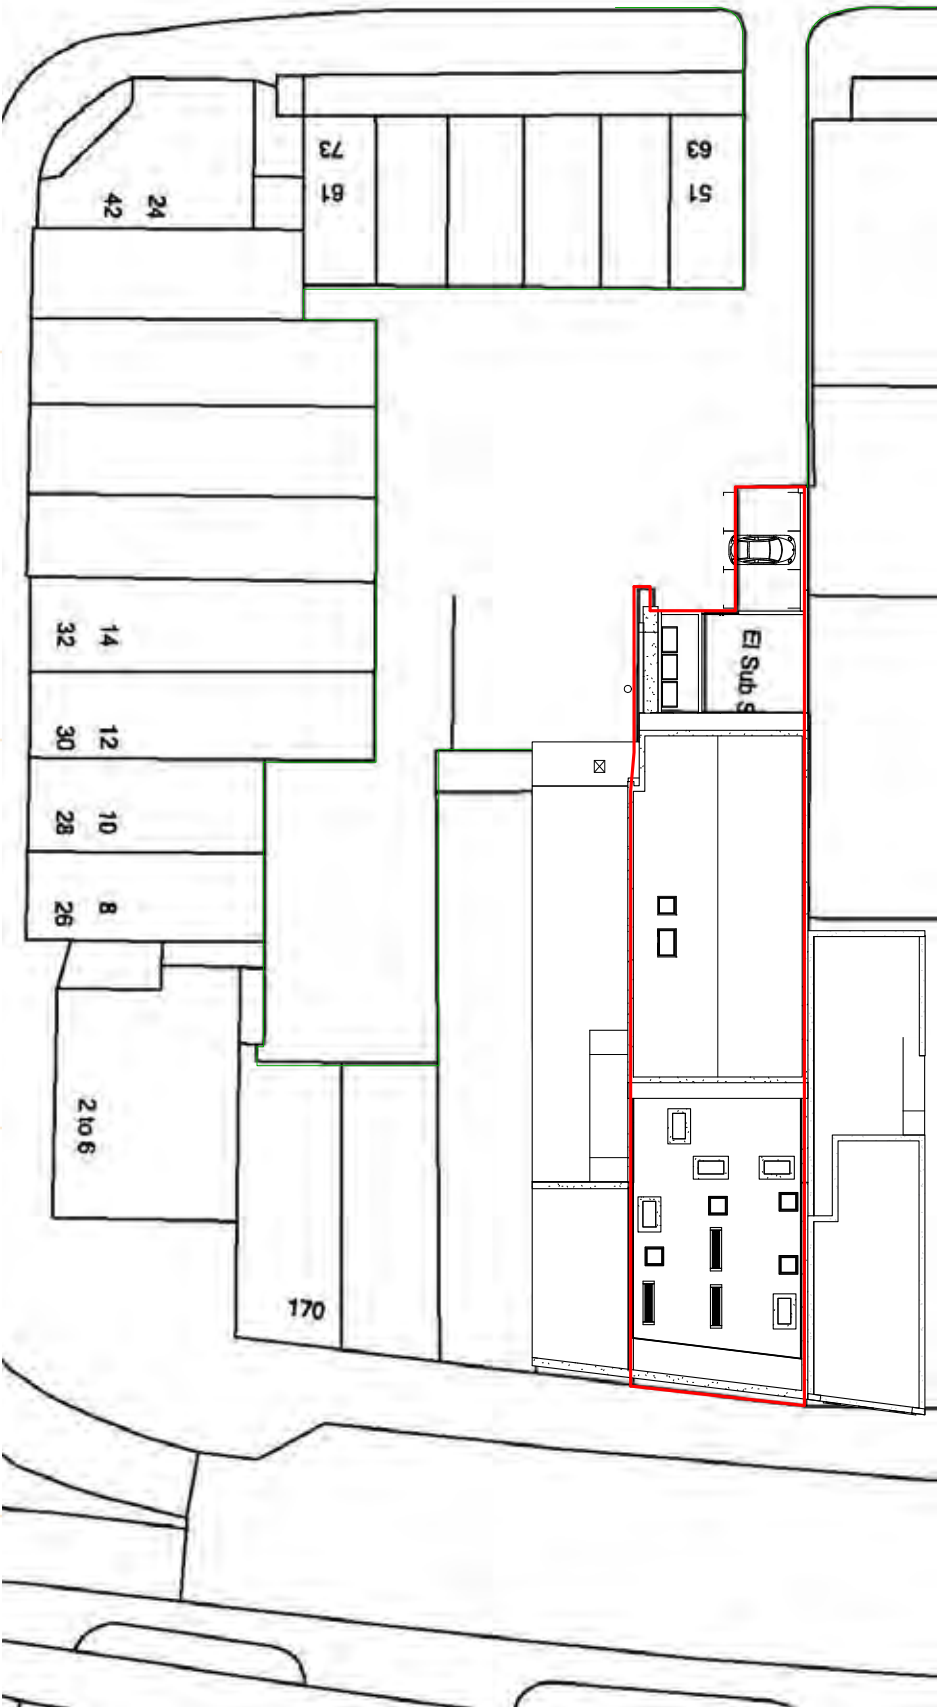

2 Site Block Plan


1:200




Project Address: 162 Marlowes HP1 1BA

Conversion and extension of existing building to form 10 self-contained flats over ground floor commercial space

| Sheet List      |                               |
|-----------------|-------------------------------|
| Sheet Number    | Sheet Name                    |
| A001            | Site Block Plan               |
| A002            | Site Parking Arrangement      |
| A101            | Floor Plans                   |
| A102            | Reflected Ceiling Plan        |
| A201            | Elevations                    |
| A301            | Sections                      |
| A404            | First Floor Layout            |
| A601            | Wall & Floor & Roof Schedules |
| A602            | Door & Window Schedules       |
| A603            | First Floor Schedules         |
| A701            | Areas - GIA                   |
| A702            | Room Arrangement              |
| A801            | Staircase 01                  |
| A802            | Staircase 02 & 03             |
| A901            | 3D View                       |
| A902            | 3D Cut                        |
| S501            | Connection 01                 |
| S502            | Connection 02                 |
| S503            | Connection 03                 |
| S504            | Connection 04                 |
| S901            | 3D Structure                  |
| S902            | 3D Structural Elements        |
| S903            | 3D Stairs                     |
| Grand total: 23 |                               |

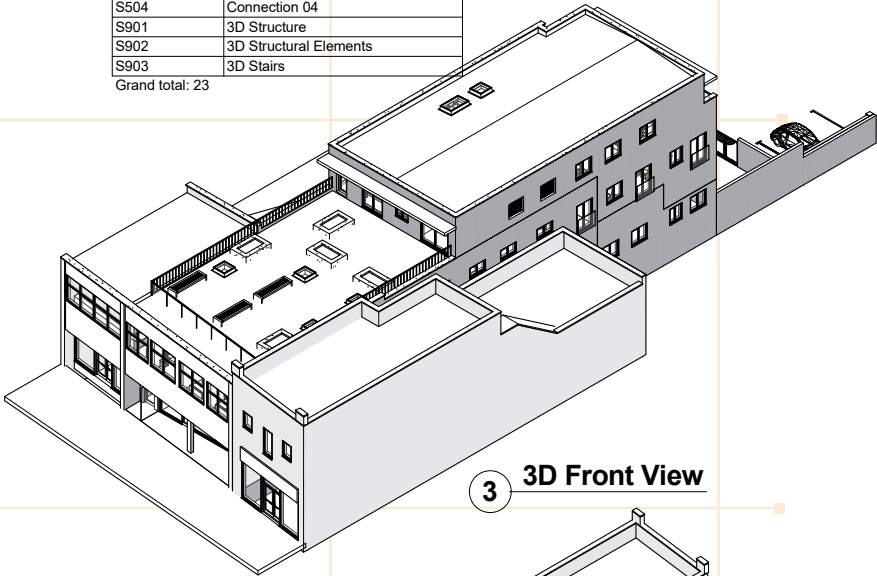


3 3D Front View


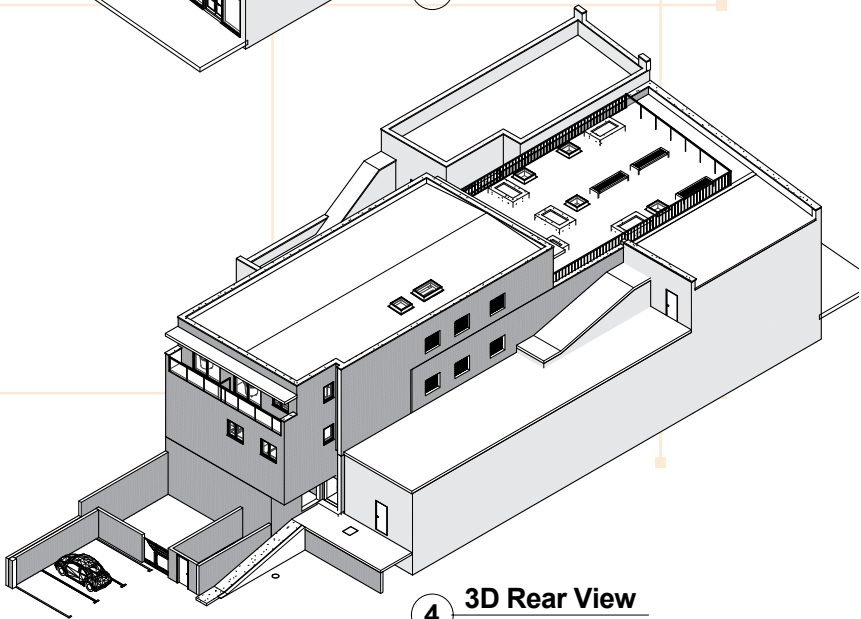


4 3D Rear View


PROPOSED SITE PARKING ARRANGEMENT

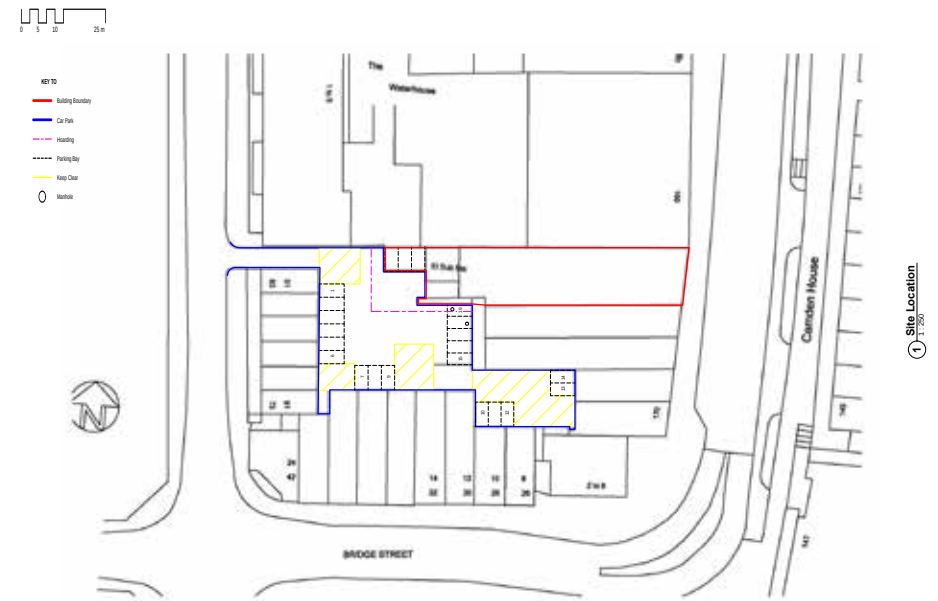


EXISTING SECTIONS

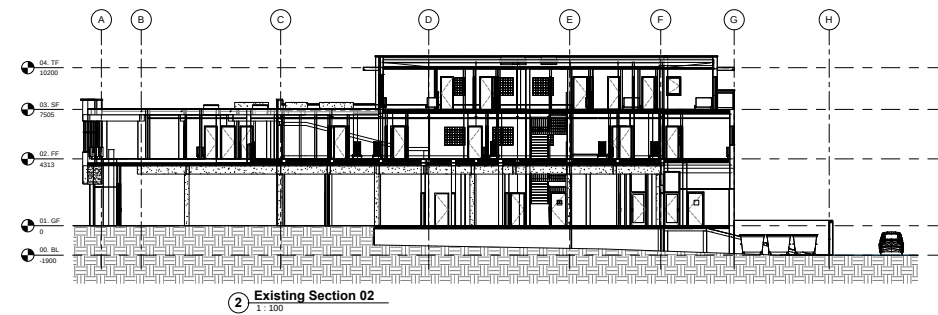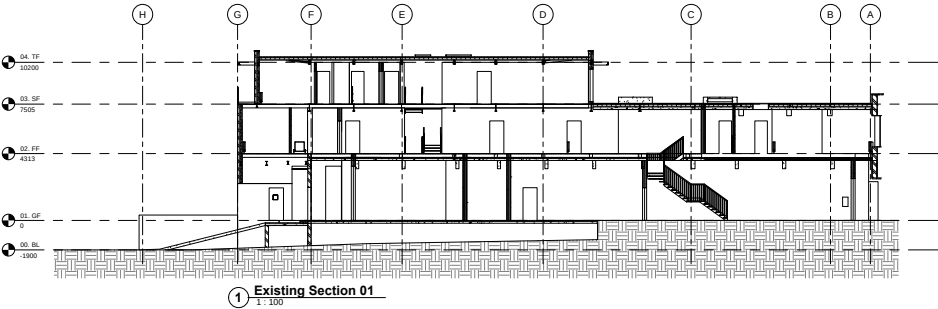



FIRST FLOOR LAYOUT

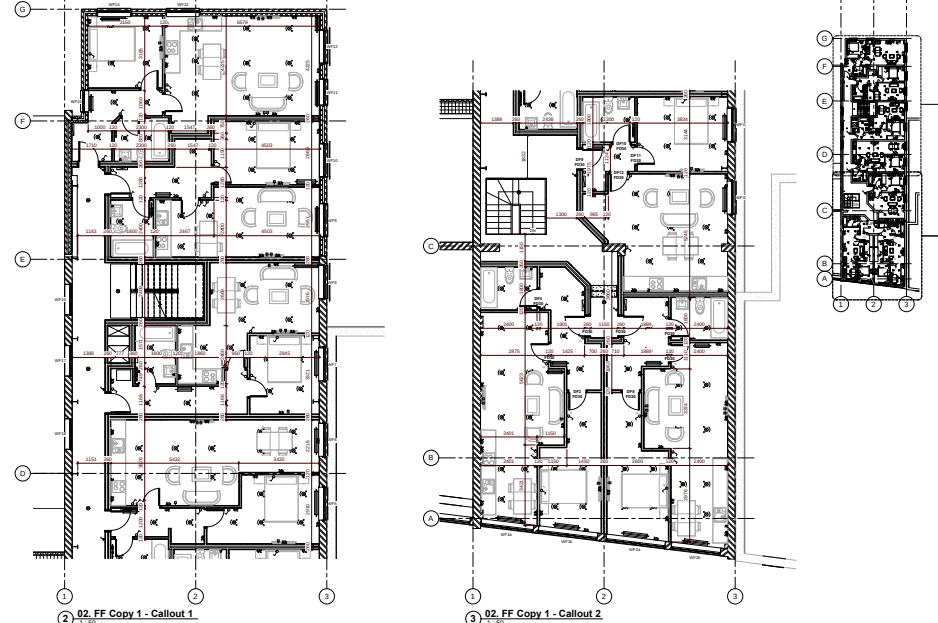


PROPOSED FLOOR PLANS

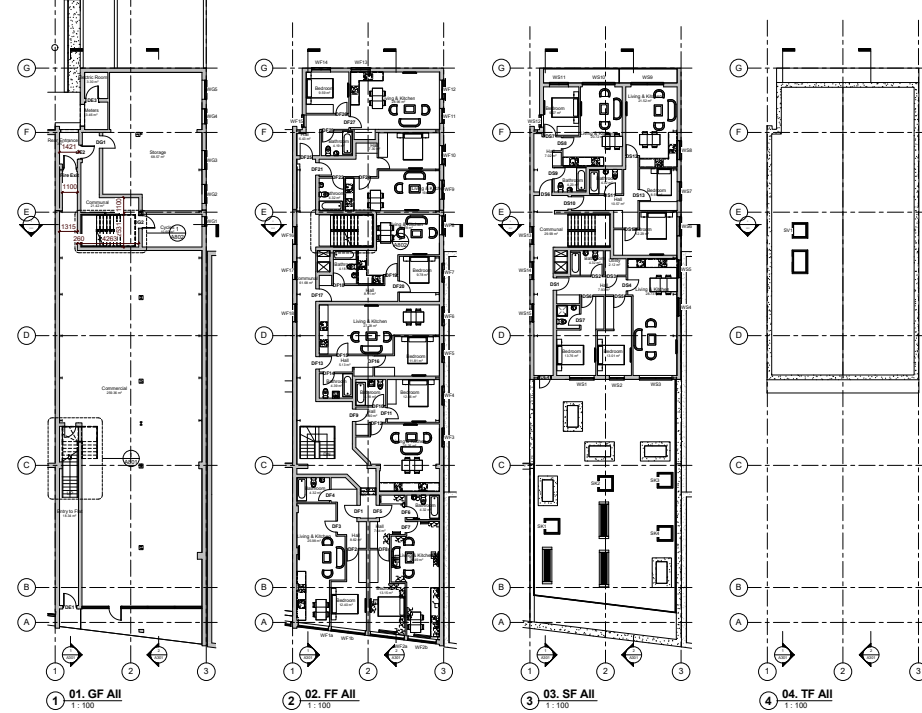


PROPOSED SECTIONS

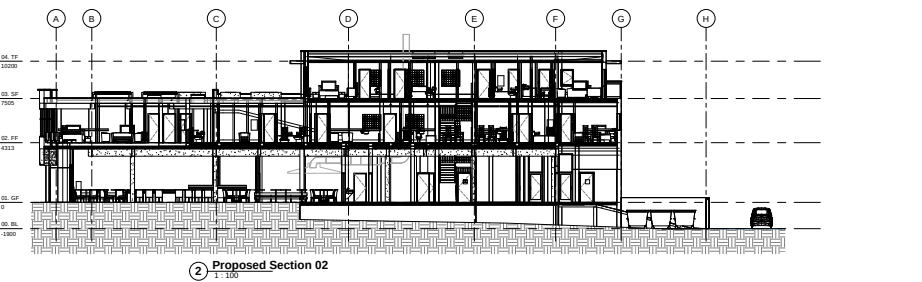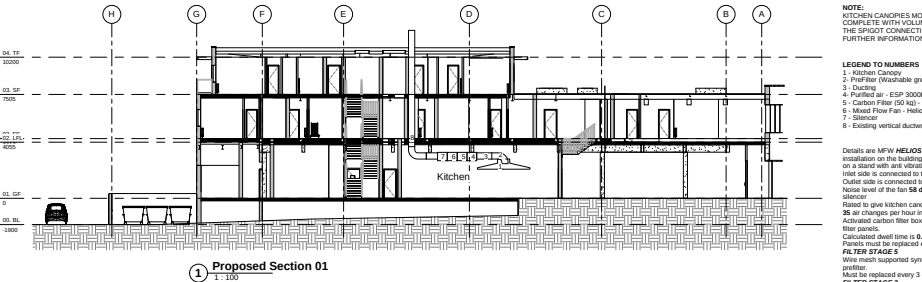


SECOND FLOOR LAYOUT

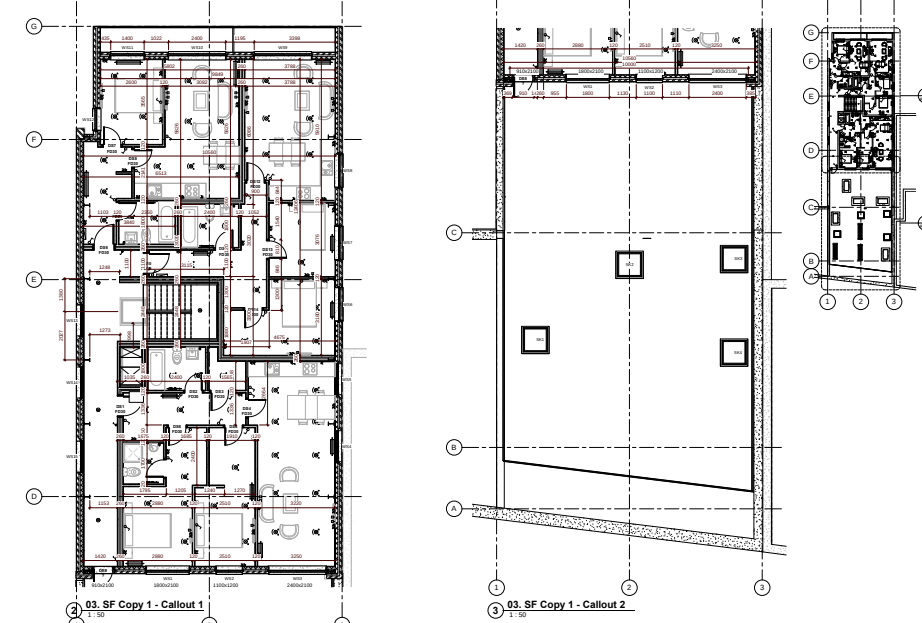

PROPOSED ELEVATIONS

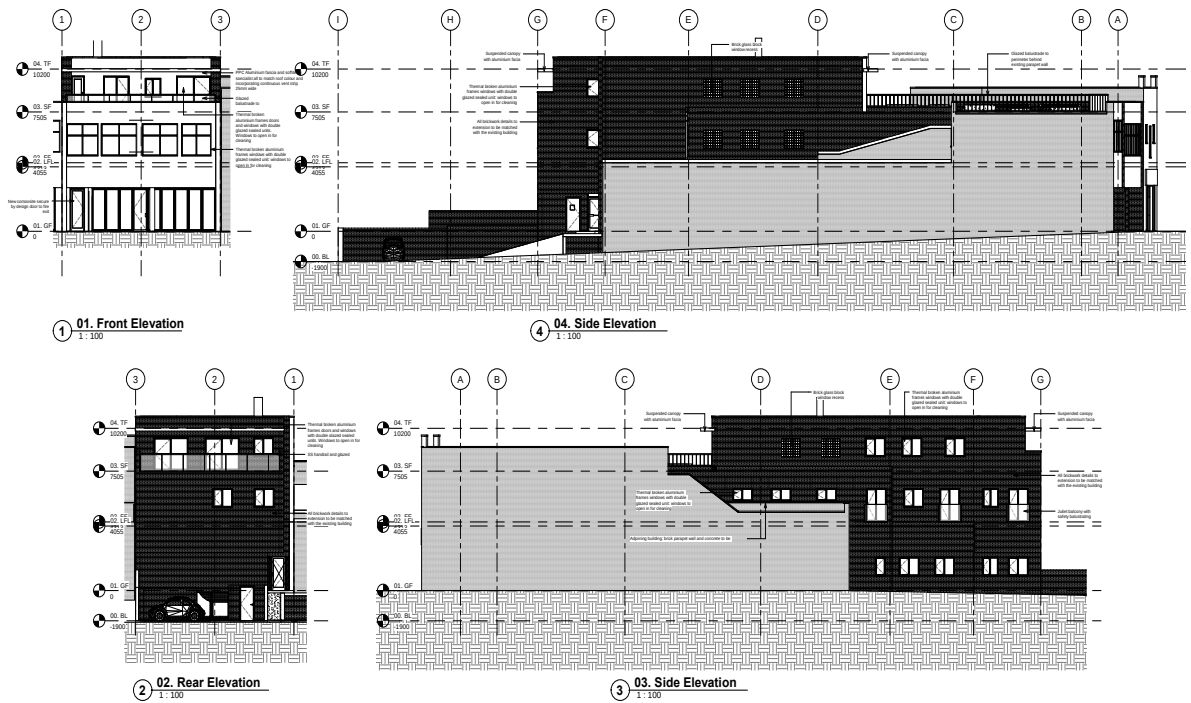


GROUND FLOOR LAYOUT

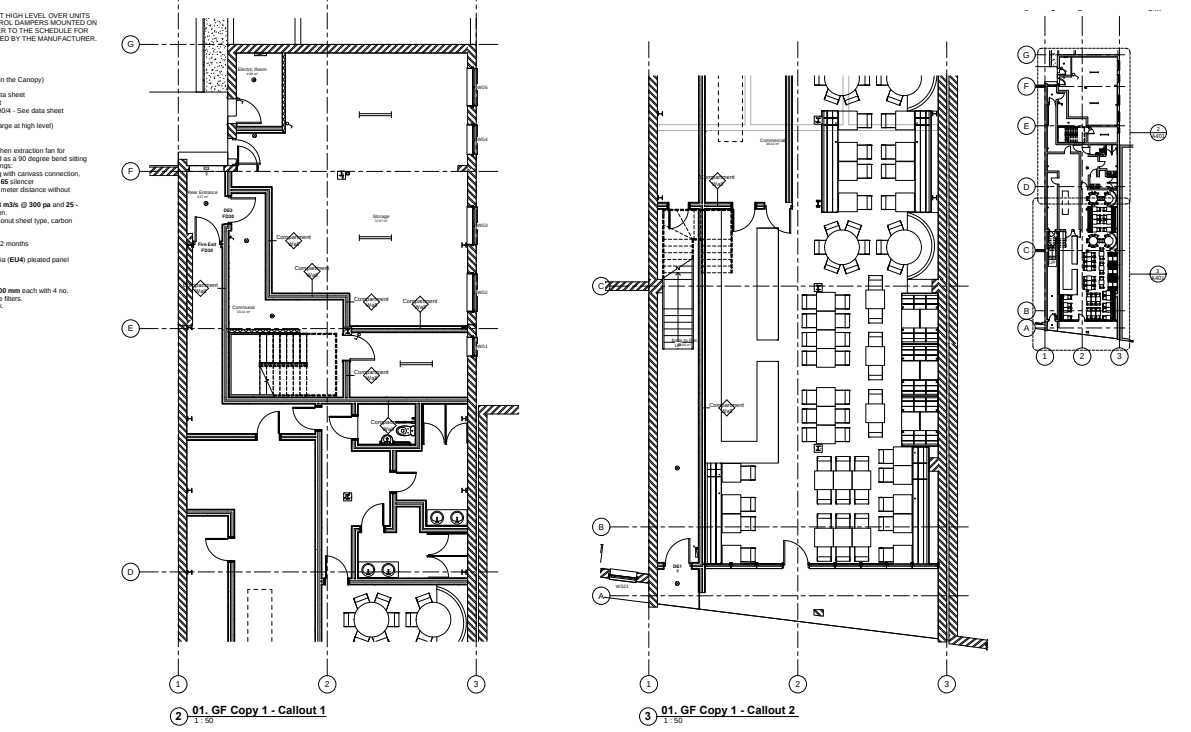



## WALL & FLOOR & ROOF SCHEDULES

## DOOR & WINDOW SCHEDULES

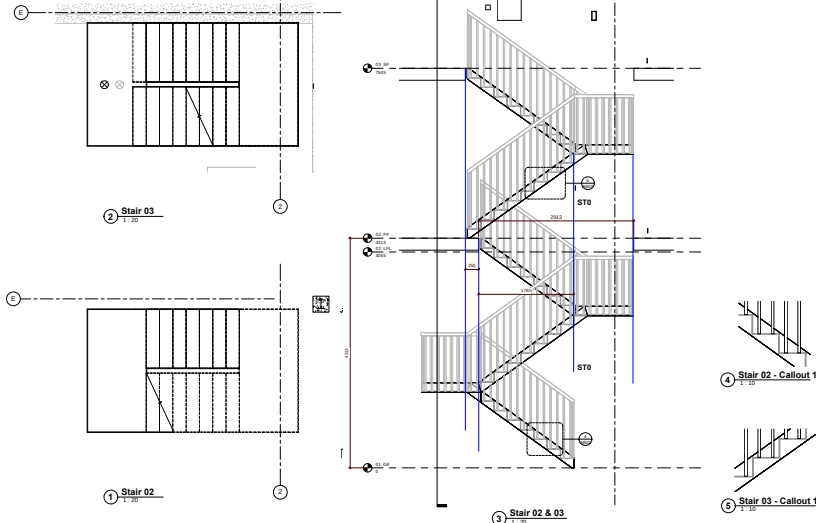

|                       |     |        |        |
|-----------------------|-----|--------|--------|
| Paths - 120 - FF      |     |        |        |
| Paths - 120 - FF      | 120 | 7.57   | 3385   |
| Paths - 120 - FF      | 120 | 10.73  | 4040   |
| Paths - 120 - FF      | 120 | 5.15   | 374    |
| Paths - 120 - FF      | 120 | 0.21   | 2344   |
| Paths - 120 - FF      | 120 | 4.44   | 1070   |
| Paths - 120 - FF      | 120 | 7.42   | 3511   |
| Paths - 120 - FF      | 120 | 6.67   | 3515   |
| Paths - 120 - FF      | 120 | 1.74   | 2650   |
| Paths - 120 - FF      | 120 | 0.84   | 3000   |
| Paths - 120 - FF      | 120 | 1.68   | 463    |
| Paths - 120 - FF      | 120 | 14.64  | 9622   |
| Paths - 120 - FF      | 120 | 4.30   | 1410   |
| Paths - 120 - FF      | 120 | 4.34   | 2000   |
| Paths - 120 - FF      | 120 | 0.71   | 1690   |
| Paths - 120 - FF      | 120 | 5.74   | 2000   |
| Paths - 120 - FF      | 120 | 0.81   | 1334   |
| Paths - 120 - FF      | 120 | 2.08   | 851    |
| Paths - 120 - FF      | 120 | 13.02  | 1000   |
| Paths - 120 - FF      | 120 | 0.25   | 3100   |
| Paths - 120 - FF      | 120 | 1.67   | 1149   |
| Paths - 120 - FF      | 120 | 11.12  | 1000   |
| Paths - 120 - FF      | 120 | 0.38   | 1150   |
| Paths - 120 - FF      | 120 | 12.07  | 4075   |
| Paths - 120 - FF      | 120 | 1.24   | 1000   |
| Paths - 120 - FF      | 120 | 1.67   | 1150   |
| Paths - 120 - FF      | 120 | 10.37  | 1000   |
| Paths - 120 - FF      | 120 | 0.31   | 2096   |
| Paths - 120 - FF      | 120 | 0.31   | 2096   |
| Paths - 120 - FF      | 120 | 2.50   | 1640   |
| Paths - 120 - FF      | 120 | 2.50   | 1640   |
| Paths - 120 - FF      | 120 | 7.85   | 2620   |
| Paths - 120 - FF      | 120 | 7.66   | 2590   |
| Paths - 120 - FF      | 120 | 18.63  | 4673   |
| Paths - 120 - FF      | 120 | 13.35  | 4708   |
| Paths - 120 - FF      | 120 | 0.01   | 813    |
| Paths - 120 - FF      | 120 | 0.01   | 813    |
| Paths - 120 - FF      | 120 | 4.04   | 1950   |
| Paths - 120 - FF      | 120 | 0.31   | 2293   |
| Paths - 120 - FF      | 120 | 0.31   | 2293   |
| Paths - 120 - FF      | 120 | 3.46   | 1155   |
| Paths - 120 - FF      | 120 | 6.07   | 1000   |
| Paths - 120 - FF      | 120 | 2.00   | 780    |
| Paths - 120 - FF      | 120 | 0.18   | 2660   |
| Paths - 120 - FF      | 120 | 2.01   | 603    |
| Paths - 120 - FF      | 120 | 1.00   | 890    |
| Paths - 120 - FF - 44 |     | 282.99 | 108552 |
| Paths - 120 - New     | 120 |        |        |
| Paths - 120 - New     | 120 | 6.66   | 2540   |
| Paths - 120 - New     | 120 | 1.34   | 1140   |
| Paths - 120 - New     | 120 | 1.34   | 1140   |
| Paths - 120 - New     | 120 | 1.37   | 1090   |
| Paths - 120 - New     | 120 | 1.37   | 1090   |
| Paths - 120 - New     | 120 | 1.37   | 1090   |
| Paths - 120 - New     | 120 | 7.96   | 2973   |
| Paths - 120 - New     | 120 | 7.97   | 2973   |
| Paths - 120 - New     | 120 | 8.47   | 2984   |
| Paths - 120 - New     | 120 | 8.47   | 2984   |
| Paths - 120 - New     | 120 | 1.59   | 4275   |
| Paths - 120 - New     | 120 | 1.59   | 4275   |
| Paths - 120 - New     | 120 | 0.69   | 3262   |
| Paths - 120 - New     | 120 | 0.69   | 3262   |
| Paths - 120 - New     | 120 | 1.88   | 2590   |
| Paths - 120 - New     | 120 | 1.88   | 2590   |
| Paths - 120 - New     | 120 | 4.86   | 1990   |
| Paths - 120 - New     | 120 | 4.86   | 1990   |
| Paths - 120 - New     | 120 | 5.69   | 1990   |
| Paths - 120 - New     | 120 | 5.71   | 1920   |
| Paths - 120 - New     | 120 | 0.61   | 3770   |
| Paths - 120 - New     | 120 | 0.42   | 4140   |
| Paths - 120 - New     | 120 | 4.53   | 1855   |
| Paths - 120 - New     | 120 | 4.53   | 1855   |
| Paths - 120 - New     | 120 | 4.53   | 1855   |
| Paths - 120 - New     | 120 | 0.47   | 2520   |
| Paths - 120 - New     | 120 | 0.47   | 2520   |
| Paths - 120 - New     | 120 | 1.43   | 1977   |
| Paths - 120 - New     | 120 | 2.19   | 1312   |
| Paths - 120 - New     | 120 | 4.06   | 2623   |
| Paths - 120 - New     | 120 | 4.06   | 2623   |
| Grand total 70        |     | 437.99 | 17621  |

[illegible]

|                        |     |                      |      |
|------------------------|-----|----------------------|------|
| Perm - p 100 - p Block |     |                      |      |
| Perm - p 100 - p Block | 125 | 7.14 m <sup>2</sup>  | 3030 |
| Perm - p 100 - p Block | 125 | 10.24 m <sup>2</sup> | 9000 |
| Perm - p 100 - p Block | 125 | 11.43 m <sup>2</sup> | 2790 |
| Perm - p 100 - p Block | 3   | 28.80 m <sup>2</sup> |      |
| Grand total: 3         |     | 28.80 m <sup>2</sup> |      |

| Wall Schedule - Brick Wall |       |                      |        |
|----------------------------|-------|----------------------|--------|
| Type                       | Width | Area                 | Length |
| Ext - 215 - Brick          |       |                      |        |
| Ext - 215 - Brick          | 215   | 14.25 m <sup>2</sup> | 52/59  |
| Ext - 215 - Brick          | 215   | 2.94 m <sup>2</sup>  | 24/67  |
| Ext - 215 - Brick          | 215   | 1.00 m <sup>2</sup>  | 28/3   |
| Ext - 215 - Brick          | 215   | 13.95 m <sup>2</sup> | 52/40  |
| Ext - 215 - Brick          | 215   | 0.99 m <sup>2</sup>  | 26/8   |
| Grand total: 5             |       | 33.14 m <sup>2</sup> |        |

|              |    |        |      |        |  |
|--------------|----|--------|------|--------|--|
| 02           | FF |        |      |        |  |
| 02           | FF | 25.96  | 261  | 21588  |  |
| 02           | FF | 22.98  | 180  | 22310  |  |
| 02           | FF | 4.19   | 381  | 8240   |  |
| 02           | FF | 2.60   | 450  | 10500  |  |
| 02           | FF | 10.88  | 160  | 68238  |  |
| 02           | FF | 12.52  | 160  | 18708  |  |
| 02           | FF | 23.14  | 160  | 21708  |  |
| 02           | FF | 2.75   | 351  | 14479  |  |
| 02           | FF | 10.38  | 160  | 18573  |  |
| 02           | FF | 10.88  | 160  | 18573  |  |
| 02           | FF | 24.21  | 160  | 25571  |  |
| 02           | FF | 4.88   | 261  | 11571  |  |
| 02           | FF | 11.88  | 160  | 15505  |  |
| 02           | FF | 4.43   | 361  | 13516  |  |
| 02           | FF | 4.18   | 361  | 13516  |  |
| 02           | FF | 4.59   | 361  | 11379  |  |
| 02           | FF | 4.32   | 361  | 11379  |  |
| 02           | FF | 24.32  | 160  | 24620  |  |
| 02           | FF | 7.84   | 361  | 13044  |  |
| 02           | FF | 6.30   | 361  | 13044  |  |
| 02           | FF | 22.96  | 160  | 20109  |  |
| 02           | FF | 12.96  | 160  | 20109  |  |
| 02           | FF | 36.44  | 160  | 34326  |  |
| 03           | SF |        |      |        |  |
| 03           | SF | 7.93   | 361  | 12962  |  |
| 03           | SF | 25.90  | 250  | 22456  |  |
| 03           | SF | 21.92  | 261  | 19396  |  |
| 03           | SF | 7.83   | 361  | 11887  |  |
| 03           | SF | 8.51   | 361  | 11887  |  |
| 03           | SF | 10.88  | 160  | 18573  |  |
| 03           | SF | 4.20   | 368  | 6268   |  |
| 03           | SF | 8.72   | 368  | 4578   |  |
| 03           | SF | 3.78   | 368  | 4578   |  |
| 03           | SF | 7.63   | 368  | 16440  |  |
| 03           | SF | 8.51   | 368  | 11987  |  |
| 03           | SF | 12.13  | 368  | 11987  |  |
| 03           | SF | 31.34  | 161  | 25663  |  |
| 03           | SF | 8.84   | 368  | 11987  |  |
| 03           | SF | 6.38   | 368  | 13323  |  |
| 03           | SF | 14.29  | 1649 | 16849  |  |
| 03           | SF | 19.79  | 1649 | 17989  |  |
| 03           | SF | 26.30  | 1649 | 24197  |  |
| 03           | SF | 31.34  | 1649 | 24197  |  |
| 03           | SF | 31.34  | 1649 | 24197  |  |
| Grand total: | 40 | 617.62 | 67   | 749304 |  |

|                |                           |                       |    |       |  |
|----------------|---------------------------|-----------------------|----|-------|--|
| 02_LFL         | Timber Suspended Floor 2  | 111.74 m <sup>2</sup> | No | 43314 |  |
| 02_LFL: 1      |                           | 111.74 m <sup>2</sup> |    |       |  |
| 02_FF          |                           |                       |    |       |  |
| 02_FF          | Floor_Timber_22Cbd22Joist | 1.95 m <sup>2</sup>   | No | 6298  |  |
| 02_FF          | Timber Suspended Floor    | 302.01 m <sup>2</sup> | No | 82355 |  |
| 02_FF: 2       |                           | 303.96 m <sup>2</sup> |    |       |  |
| 03_SF          |                           |                       |    |       |  |
| 03_SF          | Timber Suspended Floor    | 224.90 m <sup>2</sup> | No | 65919 |  |
| 03_SF: 1       |                           | 224.90 m <sup>2</sup> |    |       |  |
| Grand total: 4 |                           | 640.60 m <sup>2</sup> |    |       |  |

|                |                      |                       |  |
|----------------|----------------------|-----------------------|--|
| 03. SF         |                      |                       |  |
| 03. SF         | Flat - Warm Concrete | 68.95 m <sup>2</sup>  |  |
| 03. SF         | Generic - 125mm      | 10.17 m <sup>2</sup>  |  |
| 03. SF         | Grass                | 189.52 m <sup>2</sup> |  |
| 03. SF: 3      |                      | 268.64 m <sup>2</sup> |  |
| 04. TF         |                      |                       |  |
| 04. TF: 1      | Pitched - Warm 2     | 220.01 m <sup>2</sup> |  |
| 04. TF: 1      |                      | 220.01 m <sup>2</sup> |  |
| Grand total: 4 |                      | 488.65 m <sup>2</sup> |  |

|                |     |             |     |      |      |          |
|----------------|-----|-------------|-----|------|------|----------|
| 01. GF         |     |             |     |      |      |          |
| 926 x2100mm    |     |             |     |      |      |          |
| 01. GF         | DG2 | 926 x2100mm | 926 | 2100 | FD30 | Interior |
| 926 x2100mm: 1 |     |             |     |      |      |          |
| 01. GF: 1      |     |             |     |      |      |          |
| Grand total: 1 |     |             |     |      |      |          |

| 01_GF        |      |              |     |      |      |          |
|--------------|------|--------------|-----|------|------|----------|
| 910 x 2110mm |      |              |     |      |      |          |
| 01_GF        | DE7  | 910 x 2110mm | 910 | 2110 | FD30 | interior |
| 01_GF        | DE8  | 910 x 2110mm | 910 | 2110 | FD30 | interior |
| 01_GF        | DE9  | 910 x 2110mm | 910 | 2110 | FD30 | interior |
| 01_GF        | DE10 | 910 x 2110mm | 910 | 2110 | FD30 | interior |
| 01_GF        | DE11 | 910 x 2110mm | 910 | 2110 | FD30 | interior |
| 01_GF        | DE12 | 910 x 2110mm | 910 | 2110 | FD30 | interior |
| 01_GF        | DE13 | 910 x 2110mm | 910 | 2110 | FD30 | interior |

|                 |       |              |     |      |      |          |
|-----------------|-------|--------------|-----|------|------|----------|
| 02. FF          | DF-9  | 910 x 2110mm | 910 | 2110 | FD30 | interior |
| 02. FF          | DF-9  | 910 x 2110mm | 910 | 2110 | FD30 | interior |
| 02. FF          | DF-13 | 910 x 2110mm | 910 | 2110 | FD30 | interior |
| 02. FF          | DF-17 | 910 x 2110mm | 910 | 2110 | FD30 | interior |
| 02. FF          | DF-21 | 910 x 2110mm | 910 | 2110 | FD30 | interior |
| 02. FF          | DF-25 | 910 x 2110mm | 910 | 2110 | FD30 | interior |
| 910 x 2110mm: 7 |       |              |     |      |      |          |
| 02. FF: 7       |       |              |     |      |      |          |

| 01_SF                       | D650 | 910 x 2110mm | Poor Schedule - 1 | Internal | 2110        | F-D30 | interior |
|-----------------------------|------|--------------|-------------------|----------|-------------|-------|----------|
| 01_GF                       | D650 | 910 x 2110mm | Poor Schedule - 1 | External | 2110        | F-D30 | exterior |
| 810 x 2110mm: 3             |      | Type         | Width             | Height   | Pare Rating |       | Function |
| 01_SF_3<br>810 x 2110mm: 17 |      |              |                   |          |             |       |          |
| 01_GF                       | B5   | 810 x 2110mm | 810               | 2110     | F-D30       |       | interior |
| 01_GF                       | D6E6 | 810 x 2110mm | 810               | 2110     | F-D30       |       | interior |
| 01_GF                       | D515 | 810 x 2110mm | 810               | 2110     | F-D30       |       | interior |
| 810 x 2110mm: 3             |      |              |                   |          |             |       |          |
| 01_GF_3:                    |      |              |                   |          |             |       |          |

[illegible]

|       |      |              |     |      |      |          |
|-------|------|--------------|-----|------|------|----------|
| 03_SF | 054  | 810 x 2110mm | 810 | 2110 | F030 | Interior |
| 03_SF | 055  | 810 x 2110mm | 810 | 2110 | F030 | Interior |
| 03_SF | 056  | 810 x 2110mm | 810 | 2110 | F030 | Interior |
| 03_SF | 057  | 810 x 2110mm | 810 | 2110 | F030 | Interior |
| 03_SF | 057  | 810 x 2110mm | 810 | 2110 | F030 | Interior |
| 03_SF | 058  | 810 x 2110mm | 810 | 2110 | F030 | Interior |
| 03_SF | 059  | 810 x 2110mm | 810 | 2110 | F030 | Interior |
| 03_SF | 0511 | 810 x 2110mm | 810 | 2110 | F030 | Interior |
| 03_SF | 0512 | 810 x 2110mm | 810 | 2110 | F030 | Interior |
| 03_SF | 0513 | 810 x 2110mm | 810 | 2110 | F030 | Interior |
| 03_SF | 0514 | 810 x 2110mm | 810 | 2110 | F030 | Interior |

[illegible]

|        |       |                   |      |      |
|--------|-------|-------------------|------|------|
| 01_G1F | 1     | 960 x 2700mm Deep | 960  | 2700 |
| 01_G1F | 1     | 960 x 2700mm Deep | 960  | 2700 |
| 01_G1F | WF-2  | 960 x 2700mm Deep | 960  | 2700 |
| 01_G1F | WF-2  | 960 x 2700mm Deep | 960  | 2700 |
| 01_G1F | WF-2  | 960 x 2700mm Deep | 960  | 2700 |
| 01_G1F | WF-3  | 960 x 2700mm Deep | 960  | 2700 |
| 01_G1F | WF-3  | 960 x 2700mm Deep | 960  | 2700 |
| 01_G1F | WF-3k | 960 x 2700mm Deep | 960  | 2700 |
| 01_G1F | WF-3  | 960 x 2700mm Deep | 960  | 2700 |
| 01_G1F | WG-1  | 700 x 1300mm Deep | 700  | 1200 |
| 01_G1F | WG-2  | 1400x1200mm       | 1400 | 1200 |
| 01_G1F | WG-3  | 1400x1200mm       | 1400 | 1200 |
| 01_G1F | WG-4  | 1100x1200mm       | 1100 | 1200 |
| 01_G1F | WG-5  | 1400x1200mm       | 1400 | 1200 |

|            |      |             |      |      |  |  |
|------------|------|-------------|------|------|--|--|
| 02. LFL    | WF2b | 2100 x 2020 | 2100 | 2020 |  |  |
| 02. LFL: 4 |      |             |      |      |  |  |
| 02. FF     |      |             |      |      |  |  |
| 02. FF     | WF3  | 1400x800mm  | 1400 | 800  |  |  |
| 02. FF     | WF4  | 1400x800mm  | 1400 | 800  |  |  |
| 02. FF     | WF5  | 1400x800mm  | 1400 | 800  |  |  |

|        |      |                   |      |      |  |
|--------|------|-------------------|------|------|--|
| 02. FF | WF11 | 1100x1200mm       | 1100 | 1200 |  |
| 02. FF | WF12 | 1400x2100mm       | 1400 | 2100 |  |
| 02. FF | WF13 | 1400x1200mm       | 1400 | 1200 |  |
| 02. FF | WF14 | 1400x1200mm       | 1400 | 1200 |  |
| 02. FF | WF15 | 900 x 1200mm Deep | 900  | 1200 |  |
| 02. FF | WF21 | 1400x1200mm       | 1400 | 1200 |  |

| 03_SF | WS6  | 1400x1200mm               | 1400   | 1200  |        |             |
|-------|------|---------------------------|--------|-------|--------|-------------|
| 03_SF | WS7  | 1400x1200mm               | 1400   | 1200  |        |             |
| 03_SF | WS8  | 1400x1200mm               | 1400   | 1200  |        |             |
| 03_SF | WS9  | 2400x2100mm               | 2400   | 2100  |        |             |
| 03_SF | WS10 | 2400x2100mm - Glass Block | 2400   | 2100  |        |             |
| 03_SF | WS11 | 1400x1200mm               | 1400   | 1200  |        |             |
| Level | Mark | Size                      | Length | Width | Height | Description |

|           |      |                                |          |      |      |  |
|-----------|------|--------------------------------|----------|------|------|--|
| 02. FF    | WF18 | Glass Block Window with Joints | Marlowes | 1296 | 1134 |  |
| 02. FF: 3 |      |                                |          |      |      |  |
| 03. SF    |      |                                |          |      |      |  |
| 03. SF    | WS4  | Glass Block Window with Joints | Marlowes | 1296 | 1134 |  |
| 03. SF    | WS5  | Glass Block Window with Joints | Marlowes | 1296 | 1134 |  |

|                       |  |                      |         |
|-----------------------|--|----------------------|---------|
| Exterior Glazing 2    |  |                      |         |
| Exterior Glazing 2    |  | 10.83 m <sup>2</sup> | 10560 B |
| Exterior Glazing 2    |  | 11.63 m <sup>2</sup> | 10574 B |
| Exterior Glazing 2    |  | 1.76 m <sup>2</sup>  | 1600 B  |
| Exterior Glazing 2    |  | 1.76 m <sup>2</sup>  | 1600 B  |
| Exterior Glazing 2    |  | 1.76 m <sup>2</sup>  | 1600 B  |
| Exterior Glazing 2: 5 |  | 27.75 m <sup>2</sup> | 25934   |
| Grand total: 5        |  | 27.75 m <sup>2</sup> | 25934   |

| Not Placed |    | Not Placed    |                       | Not Placed |  |
|------------|----|---------------|-----------------------|------------|--|
| Not Placed | 19 | Bathroom      | Not Placed            | Not Placed |  |
| Not Placed | 31 | Bathroom      | Not Placed            | Not Placed |  |
| Not Placed | 7  | Meters        | Not Placed            | Not Placed |  |
| Not Placed | 3  |               | 0.00 m <sup>2</sup>   | 0          |  |
| 01_GF      |    |               |                       |            |  |
| 01_GF      | 13 | Commercial    | 38.62 m <sup>2</sup>  | 32257      |  |
| 01_GF      | 12 | Commercial    | 20.41 m <sup>2</sup>  | 29043      |  |
| 01_GF      | 60 | Cycles        | 10.60 m <sup>2</sup>  | 13622      |  |
| 01_GF      | 13 | Electric Room | 4.60 m <sup>2</sup>   | 6934       |  |
| 01_GF      | 14 | Entry to Flat | 20.09 m <sup>2</sup>  | 23867      |  |
| 01_GF      | 8  | Rear Entrance | 3.57 m <sup>2</sup>   | 8929       |  |
| 01_GF      | 9  | Storage       | 72.07 m <sup>2</sup>  | 38762      |  |
| 01_GF      | 7  |               | 170.05 m <sup>2</sup> | 160484     |  |

|          |                  |                       |       |
|----------|------------------|-----------------------|-------|
| 02_FF_43 | Bathroom         | 4.32 m <sup>2</sup>   | 8430  |
| 02_FF_63 | Bathroom         | 4.18 m <sup>2</sup>   | 8620  |
| 02_FF_54 | Bedroom          | 4.23 m <sup>2</sup>   | 8478  |
| 02_FF_25 | Bedroom          | 9.78 m <sup>2</sup>   | 12533 |
| 02_FF_29 | Bedroom          | 11.81 m <sup>2</sup>  | 16058 |
| 02_FF_32 | Bedroom          | 12.43 m <sup>2</sup>  | 15957 |
| 02_FF_39 | Bedroom          | 12.43 m <sup>2</sup>  | 16045 |
| 02_FF_40 | Bedroom          | 13.17 m <sup>2</sup>  | 17545 |
| 02_FF_59 | Bedroom          | 12.43 m <sup>2</sup>  | 15990 |
| 02_FF_65 | Bedroom          | 12.02 m <sup>2</sup>  | 14344 |
| 02_FF_27 | Common           | 61.68 m <sup>2</sup>  | 78988 |
| 02_FF_13 | Hall             | 6.40 m <sup>2</sup>   | 8240  |
| 02_FF_20 | Hall             | 7.30 m <sup>2</sup>   | 13473 |
| 02_FF_26 | Hall             | 8.11 m <sup>2</sup>   | 16793 |
| 02_FF_30 | Hall             | 8.11 m <sup>2</sup>   | 11616 |
| 02_FF_34 | Hall             | 3.29 m <sup>2</sup>   | 8950  |
| 02_FF_38 | Hall             | 8.62 m <sup>2</sup>   | 15126 |
| 02_FF_42 | Hall             | 7.65 m <sup>2</sup>   | 13844 |
| 02_FF_18 | Living & Kitchen | 21.08 m <sup>2</sup>  | 29818 |
| 02_FF_21 | Living & Kitchen | 19.21 m <sup>2</sup>  | 26861 |
| 02_FF_23 | Living & Kitchen | 18.78 m <sup>2</sup>  | 22247 |
| 02_FF_38 | Living & Kitchen | 21.29 m <sup>2</sup>  | 29191 |
| 02_FF_35 | Living & Kitchen | 25.37 m <sup>2</sup>  | 32708 |
| 02_FF_37 | Living & Kitchen | 26.00 m <sup>2</sup>  | 34894 |
| 02_FF_41 | Living & Kitchen | 24.57 m <sup>2</sup>  | 32157 |
| 02_FF_29 | Living & Kitchen | 390.08 m <sup>2</sup> | 49592 |

|              |                  |                       |        |
|--------------|------------------|-----------------------|--------|
| 03_SF_49     | Bedroom          | 8.51 m <sup>2</sup>   | 11667  |
| 03_SF_50     | Bedroom          | 12.29 m <sup>2</sup>  | 15649  |
| 03_SF_54     | Bedroom          | 13.75 m <sup>2</sup>  | 18589  |
| 03_SF_55     | Bedroom          | 13.01 m <sup>2</sup>  | 17929  |
| 03_SF_53     | Communal         | 29.86 m <sup>2</sup>  | 39731  |
| 03_SF_66     | Ensuite          | 2.95 m <sup>2</sup>   | 6749   |
| 03_SF_46     | Hall             | 7.02 m <sup>2</sup>   | 13945  |
| 03_SF_51     | Hall             | 10.57 m <sup>2</sup>  | 20244  |
| 03_SF_57     | Hall             | 14.23 m <sup>2</sup>  | 24213  |
| 03_SF_45     | Living & Kitchen | 20.72 m <sup>2</sup>  | 20396  |
| 03_SF_48     | Living & Kitchen | 21.52 m <sup>2</sup>  | 19395  |
| 03_SF_56     | Living & Kitchen | 28.22 m <sup>2</sup>  | 24416  |
| 03_SF_61     | Utility          | 2.12 m <sup>2</sup>   | 6736   |
| 03_SF_17     |                  | 201.13 m <sup>2</sup> | 267104 |
| Grand total: |                  | 761.26 m <sup>2</sup> | 916258 |



